



**SIKAPLAN**  
**TUNNELING, WATERSTOP SYSTEM**  
**GROUND WATER DISPLACEMENT, WATER UNDER HYDROSTATIC PRESSURE**  
**DRILL-AN-BLAST AND TUNNEL BORING MACHINE DRIVING COMPARTMENTS**  
**WITH SIKAPLAN WATERBAR TYPE B**

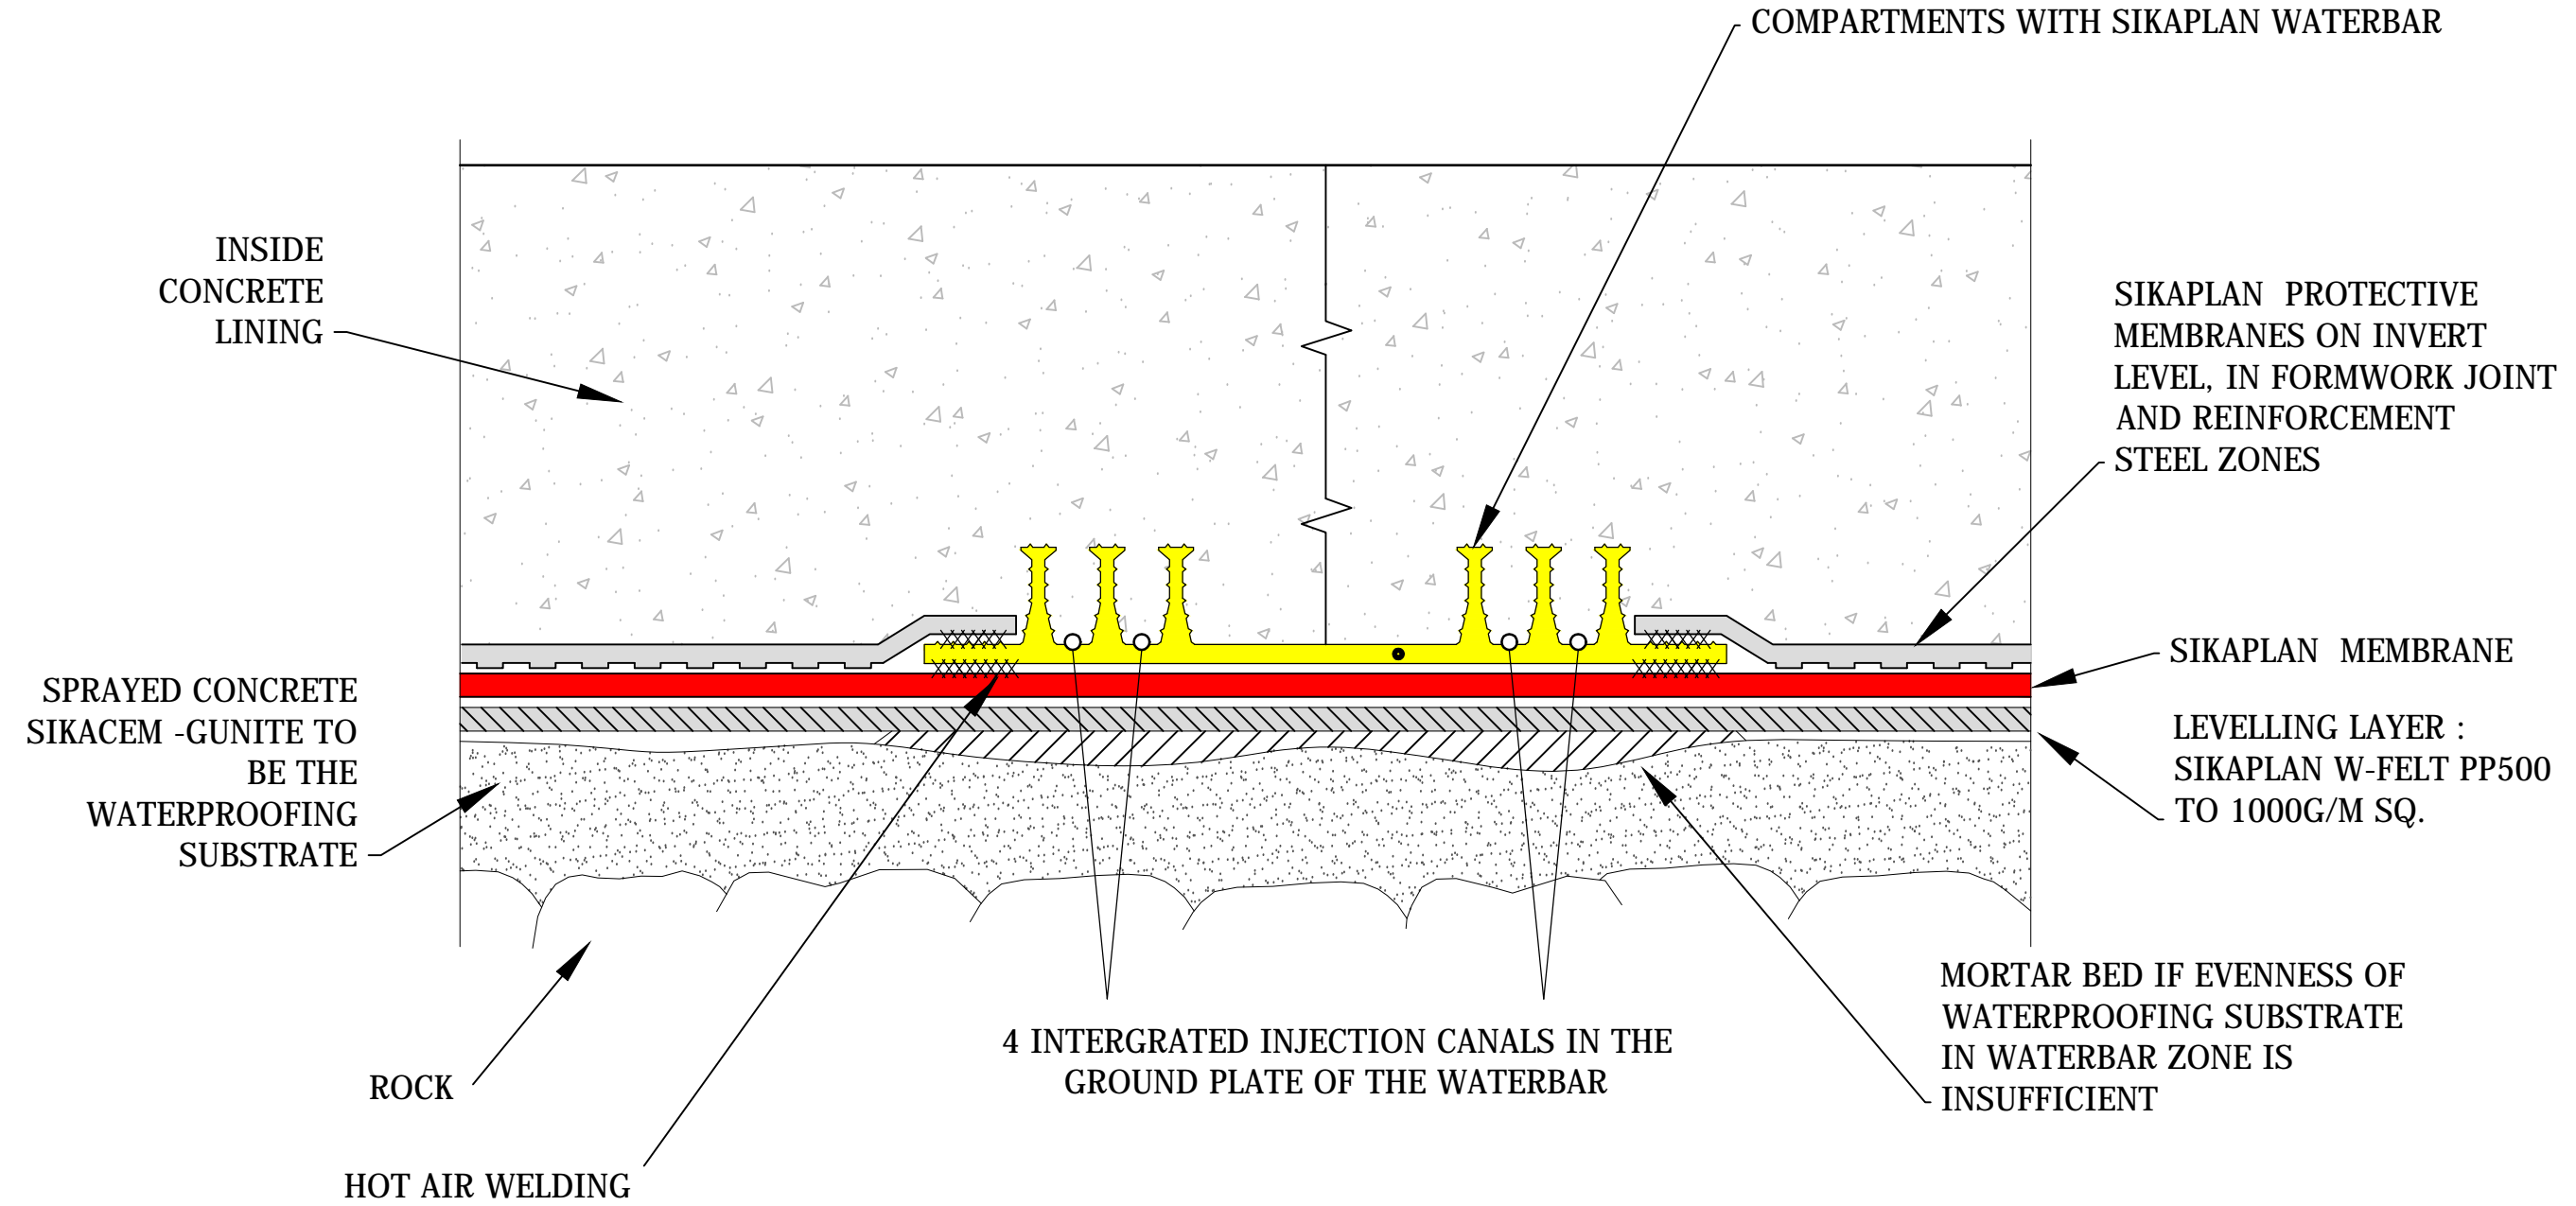

ALL DIMENSIONS ARE IN MM UNLESS STATED DO NOT SCALE FROM DRAWING	THIS DRAWING IS THE CONFIDENTIAL PROPERTY OF SIKA LIMITED AND MUST NOT BE REPRODUCED EITHER WHOLLY OR PARTLY. ALL RIGHTS IN RESPECT OF PATENTS, DESIGN AND COPYRIGHTS ARE RESERVED. SIKA LTD. WWW.SIKA.CO.UK		Drawn by <i>M. Ramsay</i>	Checked by <i>S. Flecknell</i>	Approved by <i>A. Burman</i>	Date 16/09/15
Description GROUND WATER DISPLACEMENT, HYDROSTATIC PRESSURE, COMPARTMENTS WITH WATERBAR TYPE B						
Drawing No. SPLANTUNNEL04					Issue A	Sheet 1 / 1