
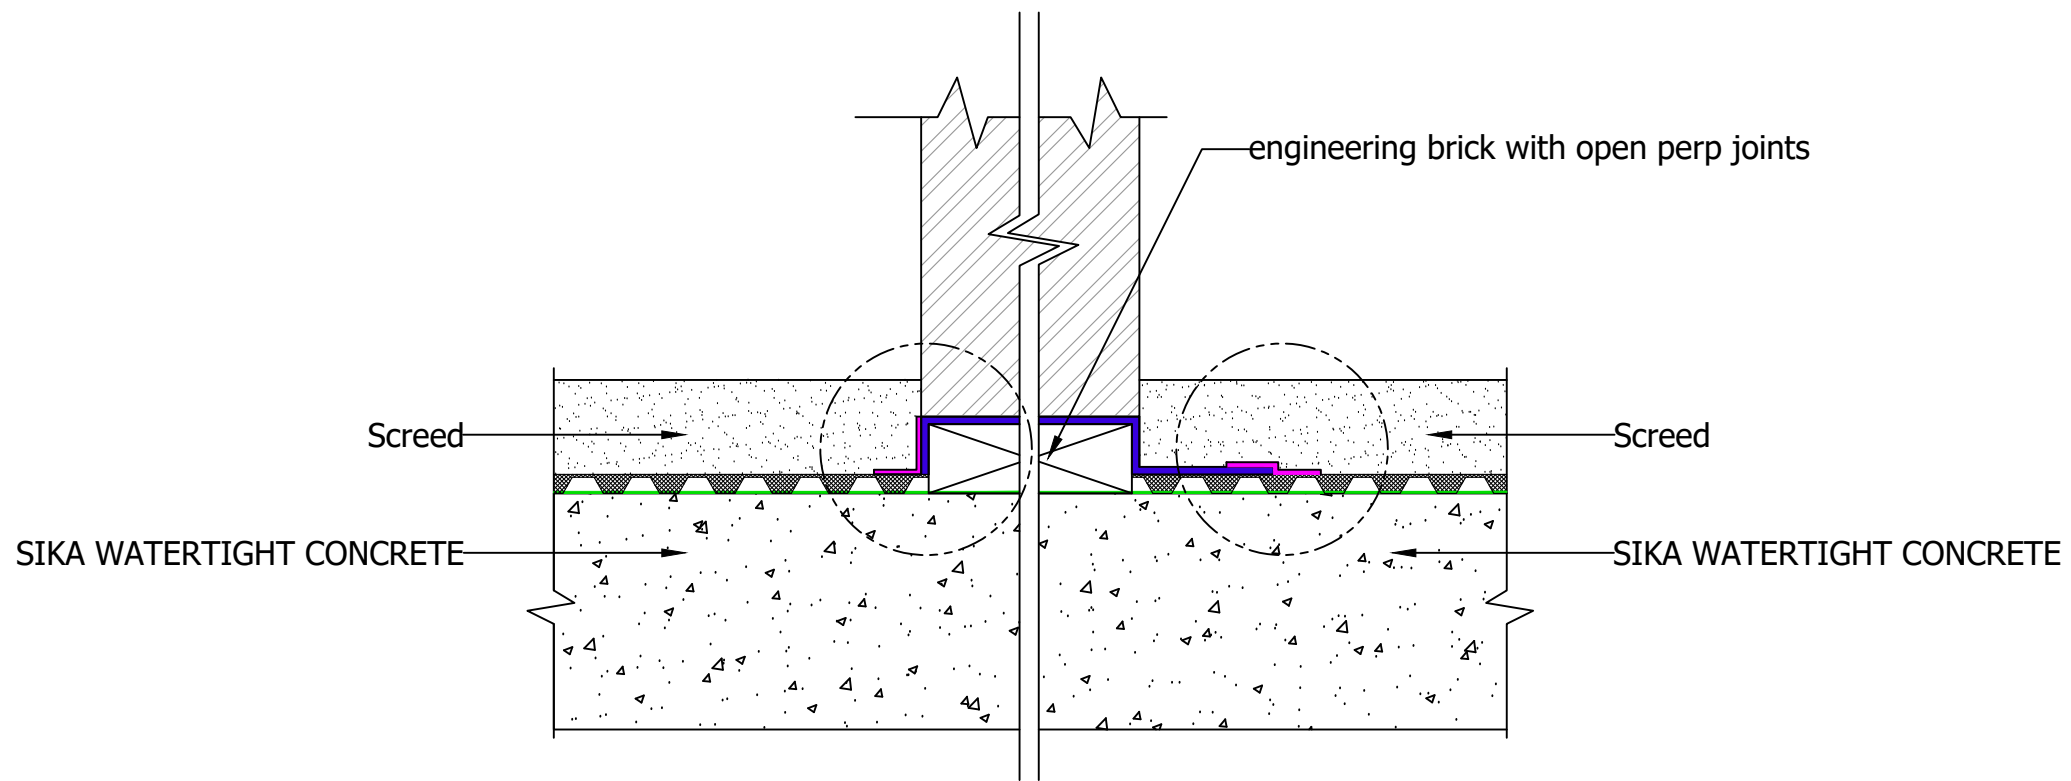
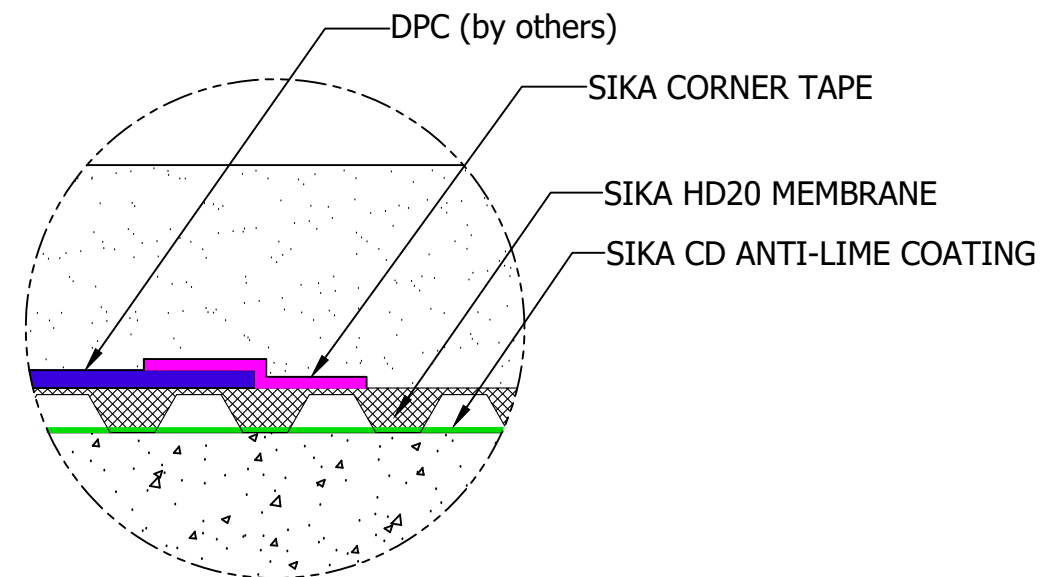


# SIKA CAVITY DRAINAGE INTERNAL LOAD BEARING WALL DETAIL

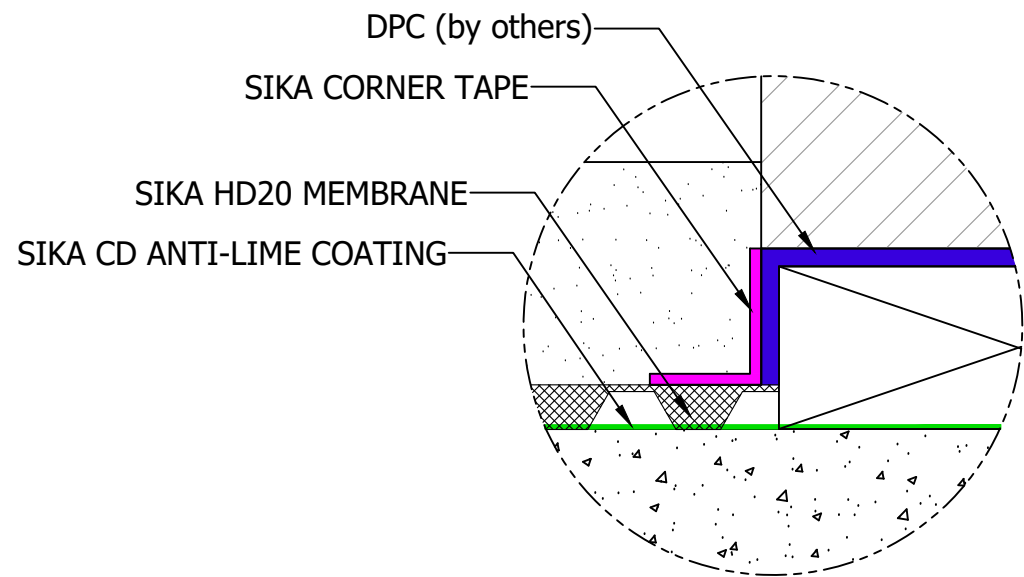

**OPTION 1**

**OPTION 2**

B	Updated detail	AO	DJC	25/05/20
Revision	Description	By:	Aprvd By:	Date
Drawn by	Checked by	Approved by	Date	
A.O'ferrall	D.Clark	D.Cliff	24/11/17	
Description <b>SIKA CAVITY DRAINAGE INTERNAL LOAD BEARING WALL DETAIL</b>				
Drawing No. CDM06		Issue B	Sheet 1 / 1	

**A** DRAWINGS MUST ALWAYS BE REVIEWED BY A DESIGN SPECIALIST AND IF NECESSARY MODIFIED TO ENSURE SUITABILITY FOR THE SPECIFIC APPLICATION.

The information contained herein and any other advice are given in good faith based on Sika's current knowledge and experience of the products when properly stored, handled and applied under normal conditions in accordance with Sika's recommendations. The information only applies to the application(s) and product(s) expressly referred to herein and is based on laboratory tests which do not replace practical tests. In case of changes in the parameters of the application, such as changes in substrates etc., or in case of a different application, consult Sika's Technical Service prior to using Sika products. The information contained herein does not relieve the user of the products from testing them for the intended application and purpose. All orders are accepted subject to our current terms of sale and delivery. Users must always refer to the most recent issue of the local Product Data Sheet for the product concerned, copies of which will be supplied on request.

**ALL DETAIL DRAWINGS ARE FOR UK USE ONLY DO NOT SCALE FROM DRAWING**

THIS DRAWING IS THE CONFIDENTIAL PROPERTY OF SIKALIMITED AND MUST NOT BE REPRODUCED EITHER WHOLLY OR PARTLY. ALL RIGHTS IN RESPECT OF PATENTS, DESIGN AND COPYRIGHTS ARE RESERVED. SIKALTD. WWW.SIKA.CO.UK



6 | 5 | 4 | 3 | 2 | 1

D

D

C

C

B

B

A

A

6 | 5 | 4 | 3 | 2 | 1